


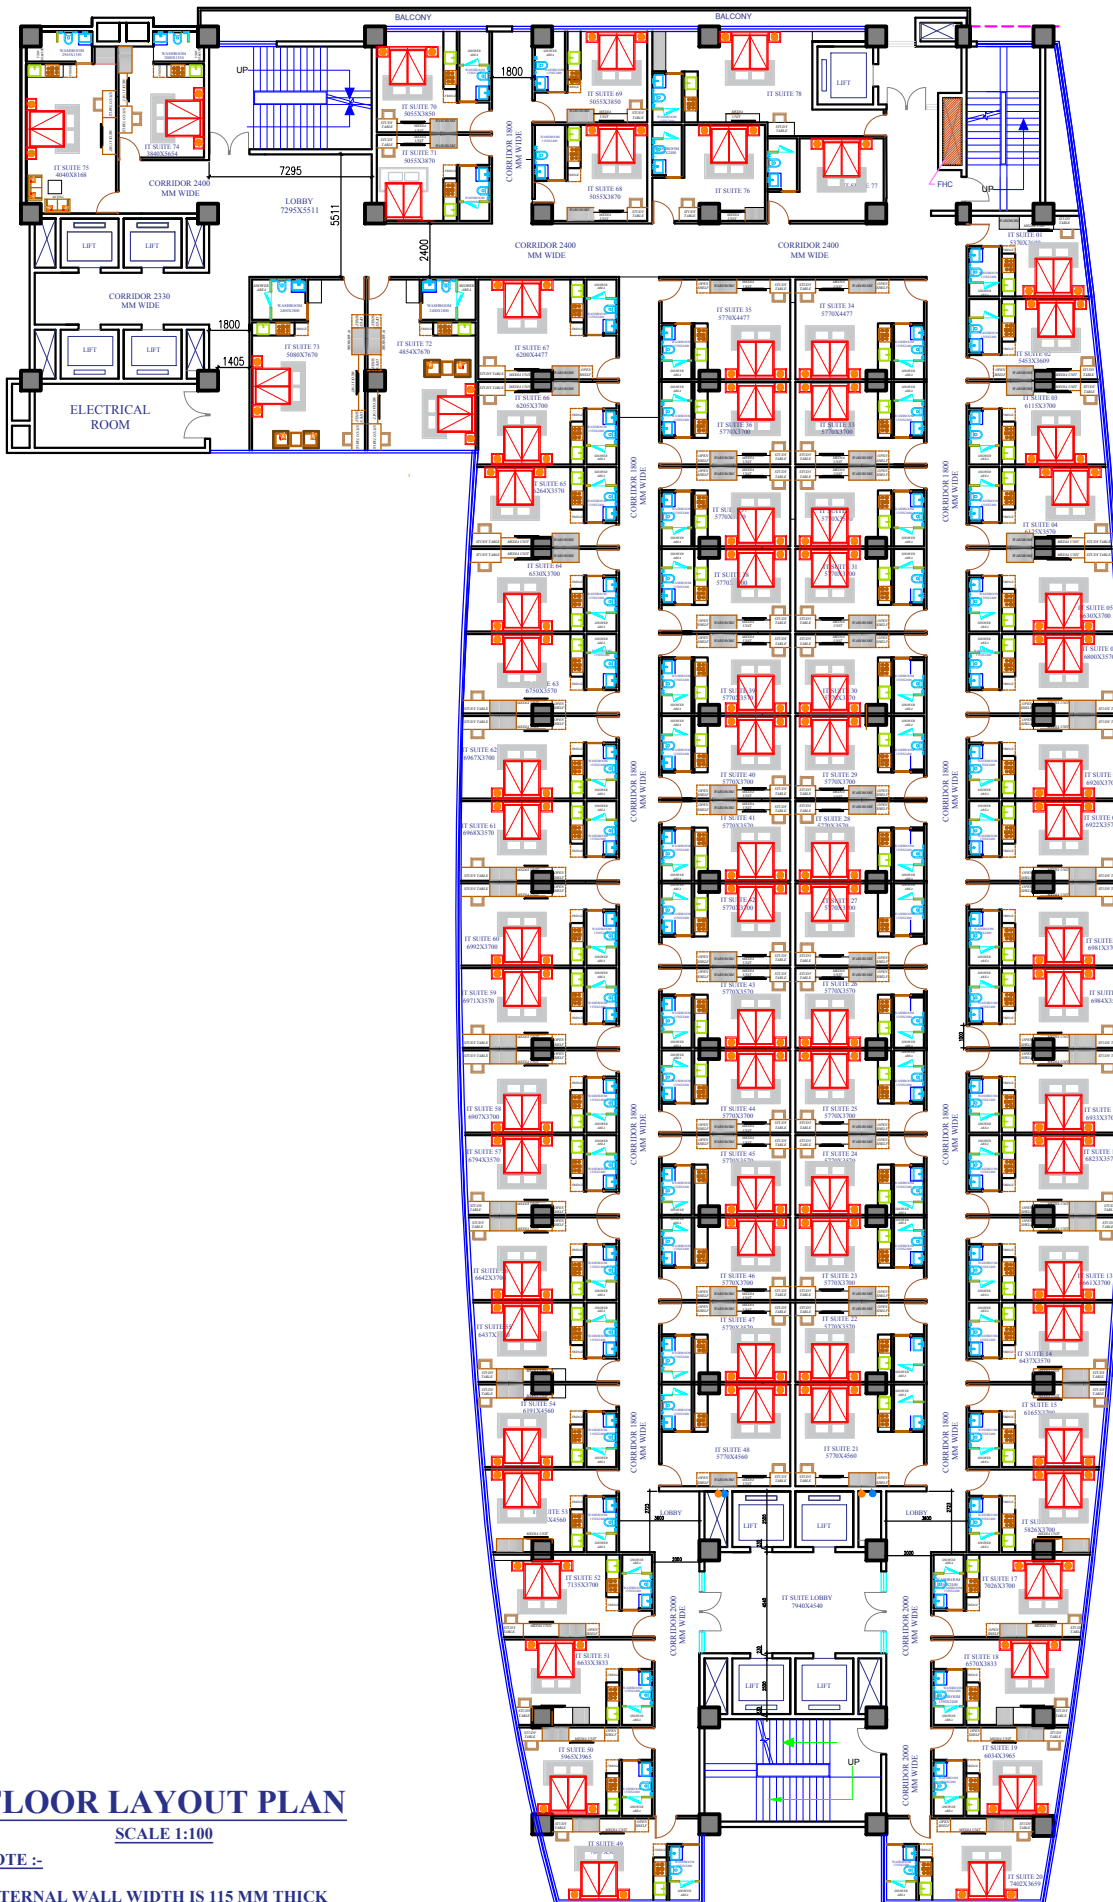

FLOOR LAYOUT PLAN

SCALE 1:100

NOTE :-

INTERNAL WALL WIDTH IS 115 MM THICK
IT SUITE DOOR WIDTH 1000 MM
WASHROOM DOOR WIDTH 750 MM

SITE:- **NPX MALL, SECTOR 153**
NOIDA

LAYOUT PLAN
FIFTEEN FLOOR

ADHARSHILLA ZONE

ARCHITECTS * ENGINEERS * INTERIOR DESIGNER * LANDSCAPER
OFFICE : 3 E / 4,
N.T. ROAD, NOIDA,
U.P. INDIA
Mob. 9654771390